



CONNECTION LAYOUT FOR ALLOTMENTS < 5m WIDE
ENLARGEMENT SA WATER CONNECTIONS AREA

Note: For allotments less than 8m wide Water and Recycled Water Meters SHALL BE located on boundary opposite ETSA Service Pillar. Alternative locations may be specified provided clearance to other Utility Service points are complied with.

Recycled Water Connection
Preferred location shown to LEFT of Water Connection, when viewed from roadway. (can be to RIGHT if it simplifies pipework)

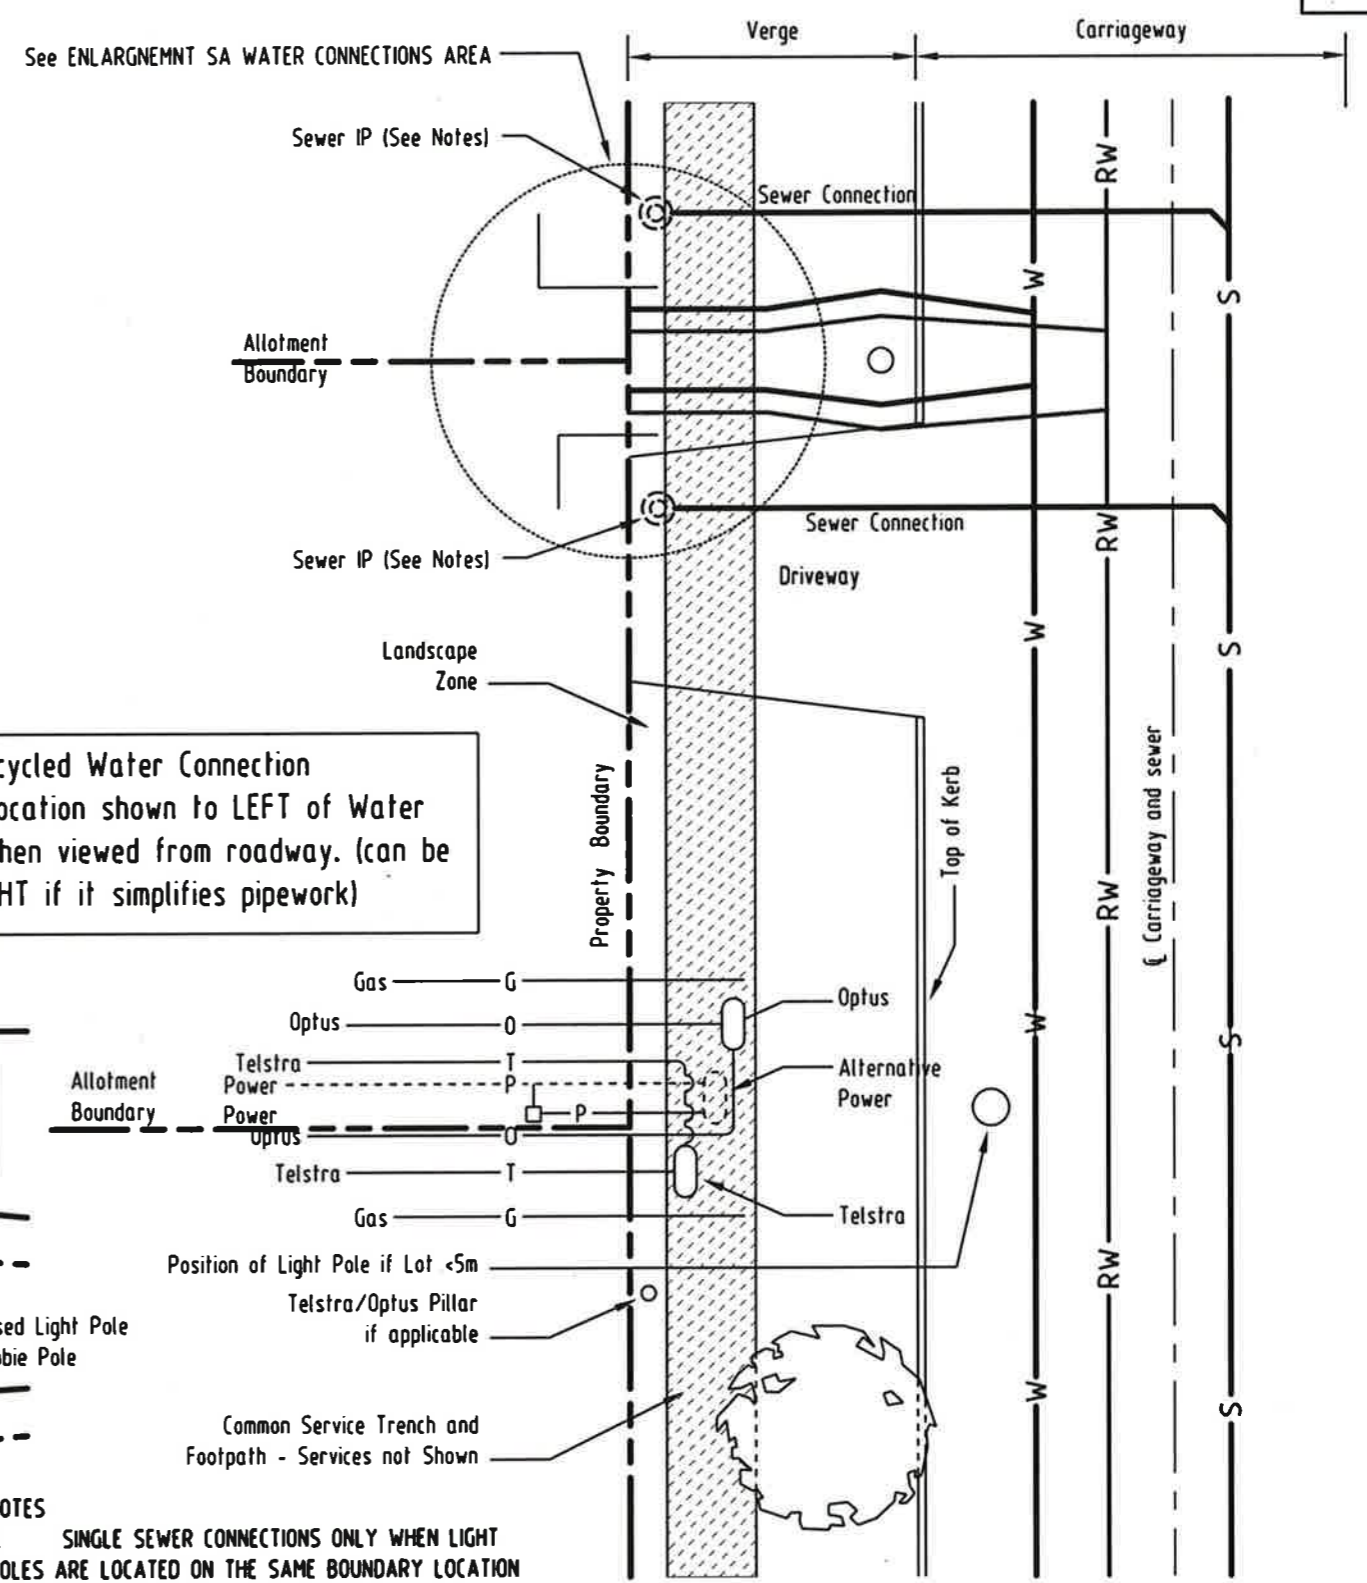

CONNECTION LAYOUT FOR ALLOTMENTS < 8m WIDE

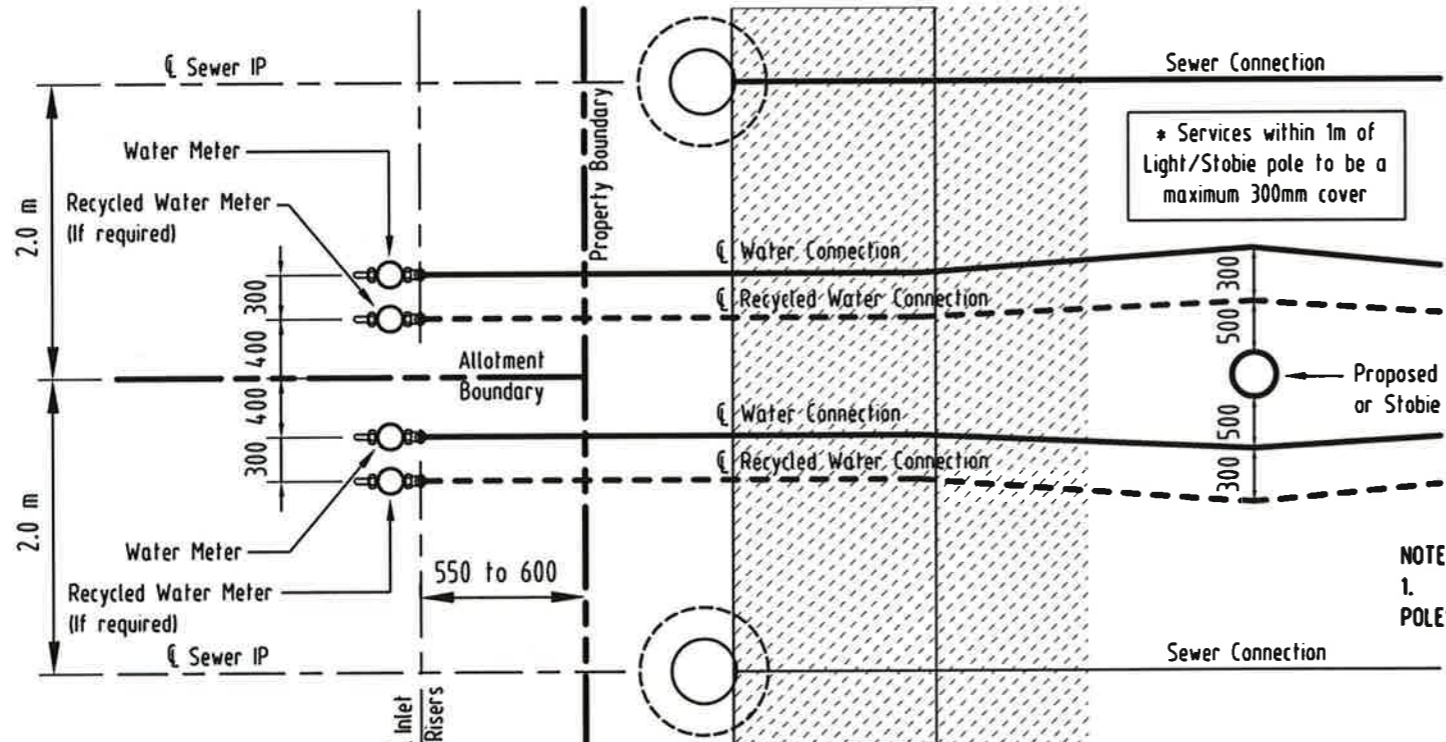

CONNECTION LAYOUT FOR ALLOTMENTS > 5m AND < 8m WIDE
ENLARGEMENT SA WATER CONNECTIONS AREA

NOTES
1. SINGLE SEWER CONNECTIONS ONLY WHEN LIGHT POLES ARE LOCATED ON THE SAME BOUNDARY LOCATION

BAR CODE

ISSUED

THIS DRAWING SUPERSEDES DRG 2006-02989

REVISIONS				
REV	DATE	DRN	DESCRIPTION	APPRV'D
1	30.11.09	CTD	FIRST AUTHORISED ISSUE	<i>[Signature]</i>

DESIGNED	EBC	29.06.07	AUTHORIZED	<i>[Signature]</i>
DRAWN	RBR	29.06.07	SIGNATURE	<i>[Signature]</i>
REVIEWED	IE	29.06.07	DATE	2/12/09
	INITIALS	DATE	PRINT NAME	I. EBDELL

SA Water
Government of South Australia

This drawing is the property of the SOUTH AUSTRALIAN WATER CORPORATION and shall not be copied or modified in part or in whole without authorization.

WSCM & SCM PAGE D5
ALLOCATION OF SPACE FOR SERVICES IN LAND DIVISIONS (WITH RECYCLED WATER) AND LIGHT POLES LOCATED ON BOUNDARY ALIGNMENT ALLOTMENTS LESS THAN 8 METERS WIDE

SHEET SIZE	A3	REVISION	1
NOT TO SCALE			
DRAWING NUMBER			
2009-31260-01			
YEAR	NUMBER	SHEET	