


94-0167-06A

ISSUED 6 Jan 97

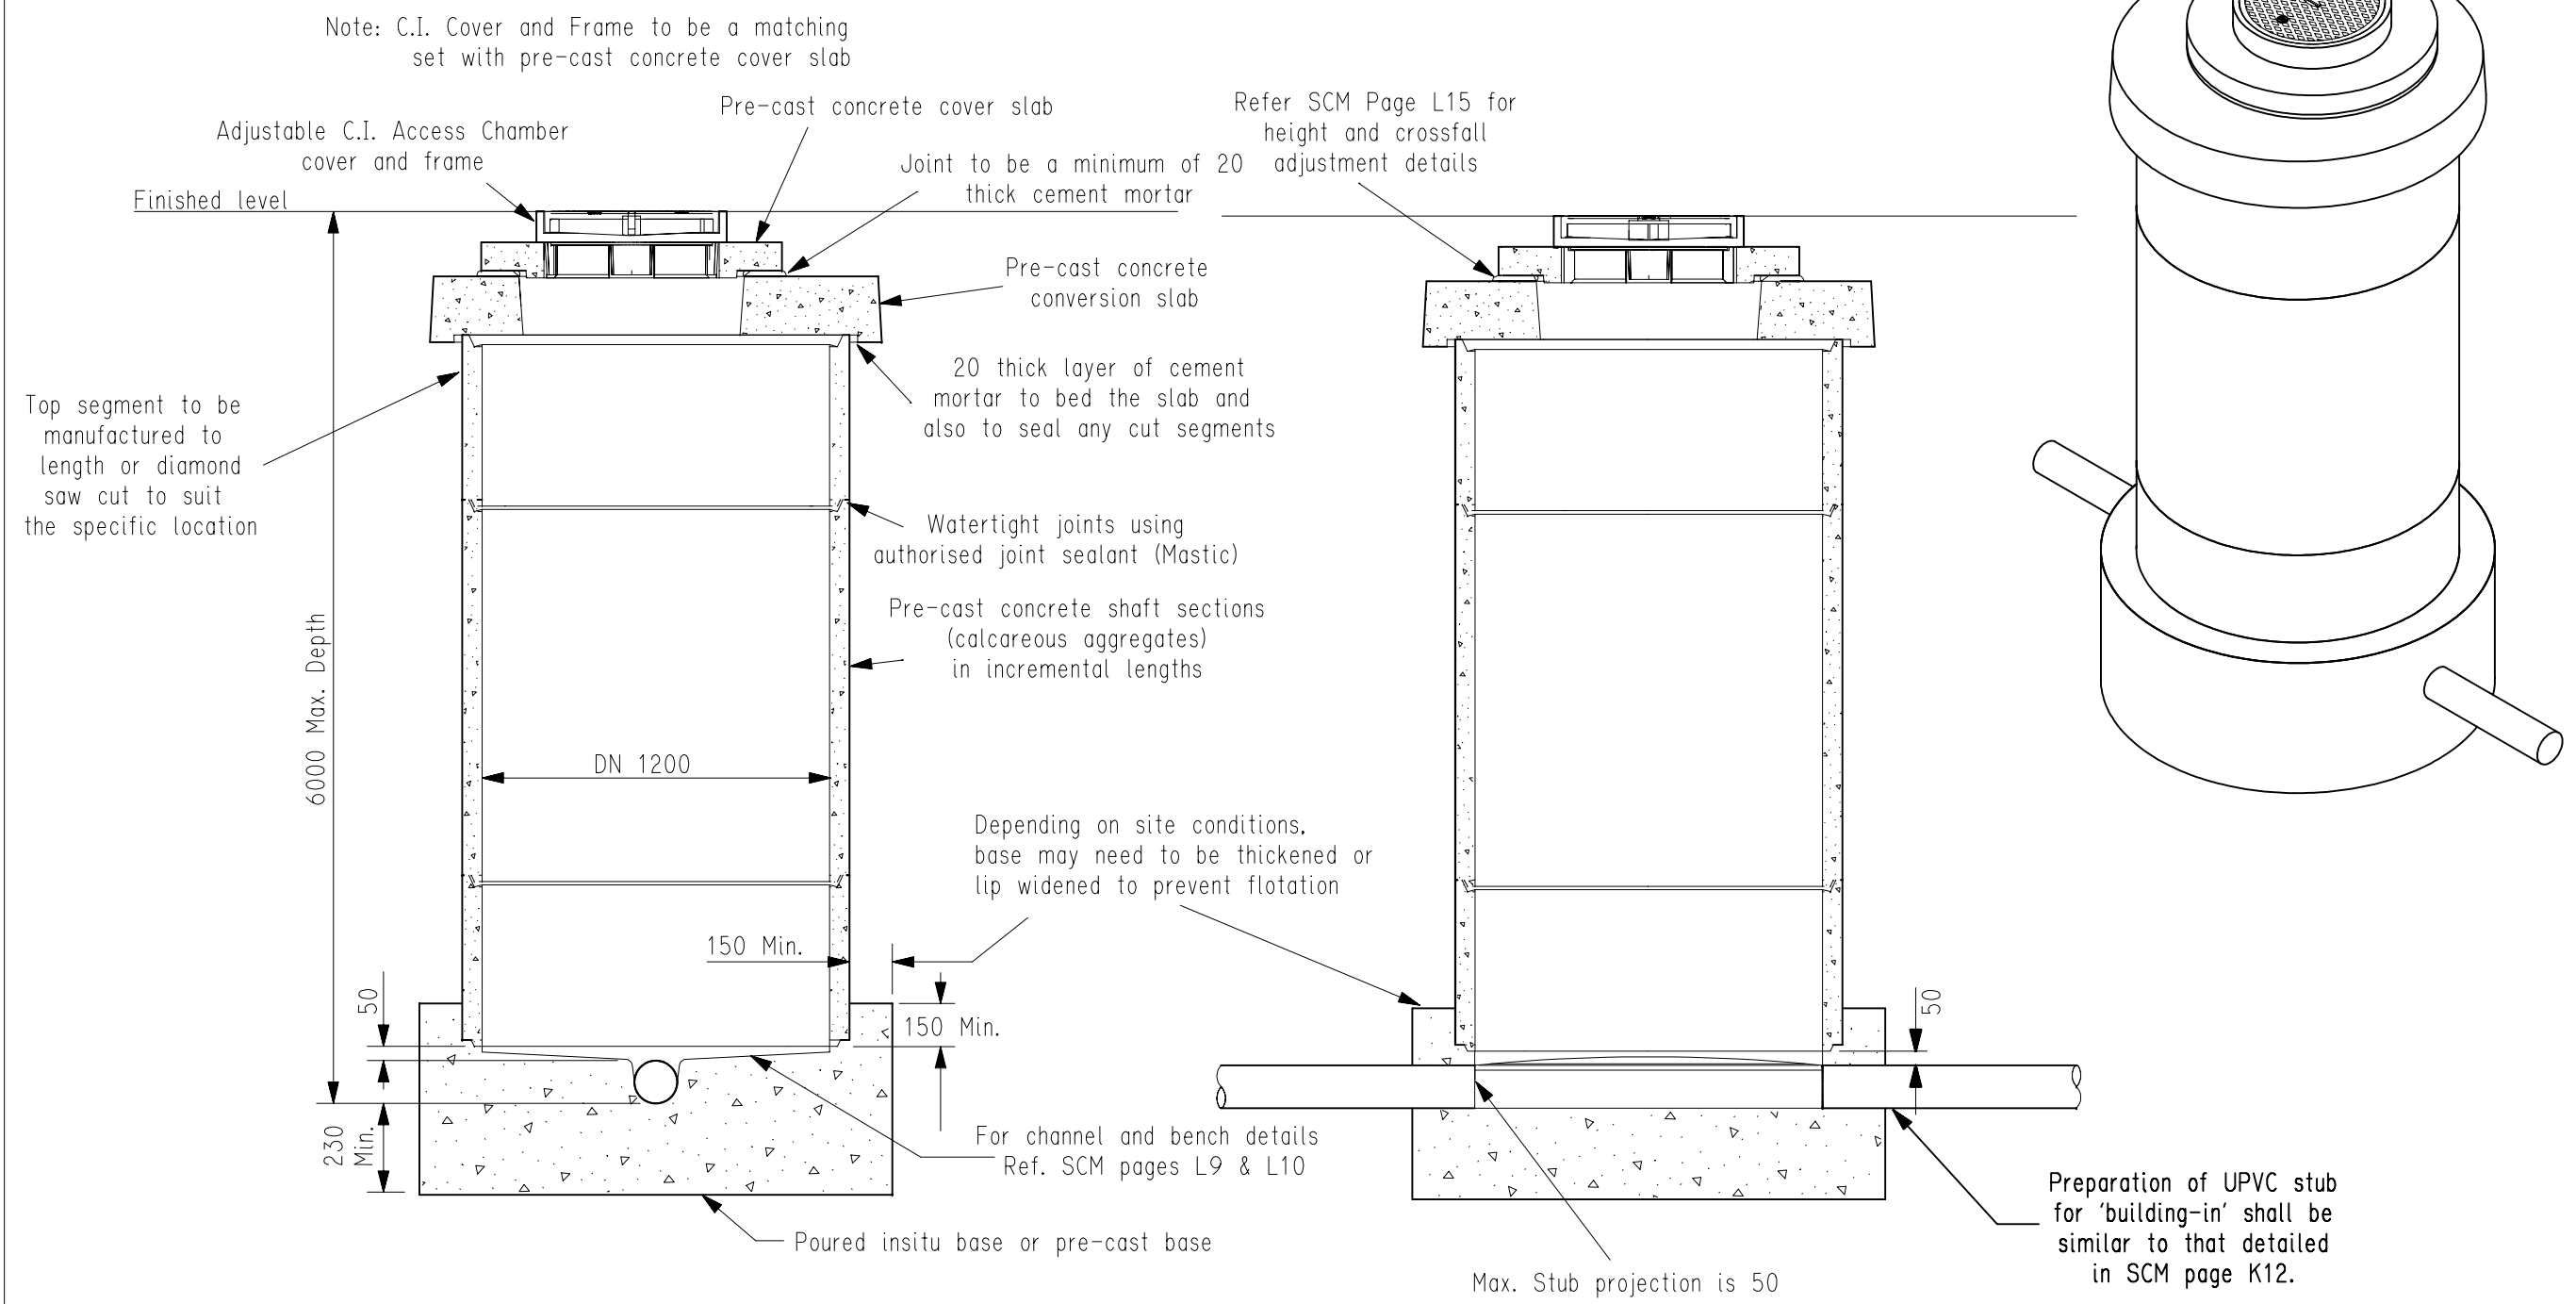

PRE-CAST ACCESS CHAMBER CONFIGURATION

Only "AUTHORISED" items shall be used in the Sewer System.

Cover Slab	.Pre-cast
Conversion Slab	.Pre-cast
Shaft	.Pre-cast .Insitu
Base	.Pre-cast .Insitu

- Refer SCM page L1 for details of:
- * PREPARATION OF FLOOR OF EXCAVATIONS
 - * SEWER EMBEDMENT AND TRENCH FILL
 - * BACKFILL AND REINSTATEMENT FOR ACCESS CHAMBERS
 - * CONCRETE

DB 94-0167 Plot 1200MH

Chg	A	Amendment - 9-1-97	Des	JIS	Amendment Authorisation R.M.Jones Executive Manager 6 /1 /97 ENGINEERING GROUP
Drn	C.S.	Remove all references to DN 1050 A.C.	Drn	C.S.	
Ckd			Exm		
Unit Ldr.			Unit Ldr.		

SOUTH AUSTRALIAN WATER CORPORATION

SA WATER

SEWER CONSTRUCTION MANUAL PAGE L6
TYPICAL CONSTRUCTION DETAIL FOR
1200 ID ACCESS CHAMBER

Not to Scale

© This drawing is the property of the South Australian Water Corporation and shall not be copied without permission.

94-0167-06A