



Total A/C flush point's =.....

Company name	Drawn	XX	Date	XX/XX/XX	Name Stage Suburb	
	Checked	XX	Date	XX/XX/XX		
	Revision	X	Date	XX/XX/XX		
	Scale		A4	Project No.	XXXXXXXX	DRG. No.
					ACCESS CHAMBER	

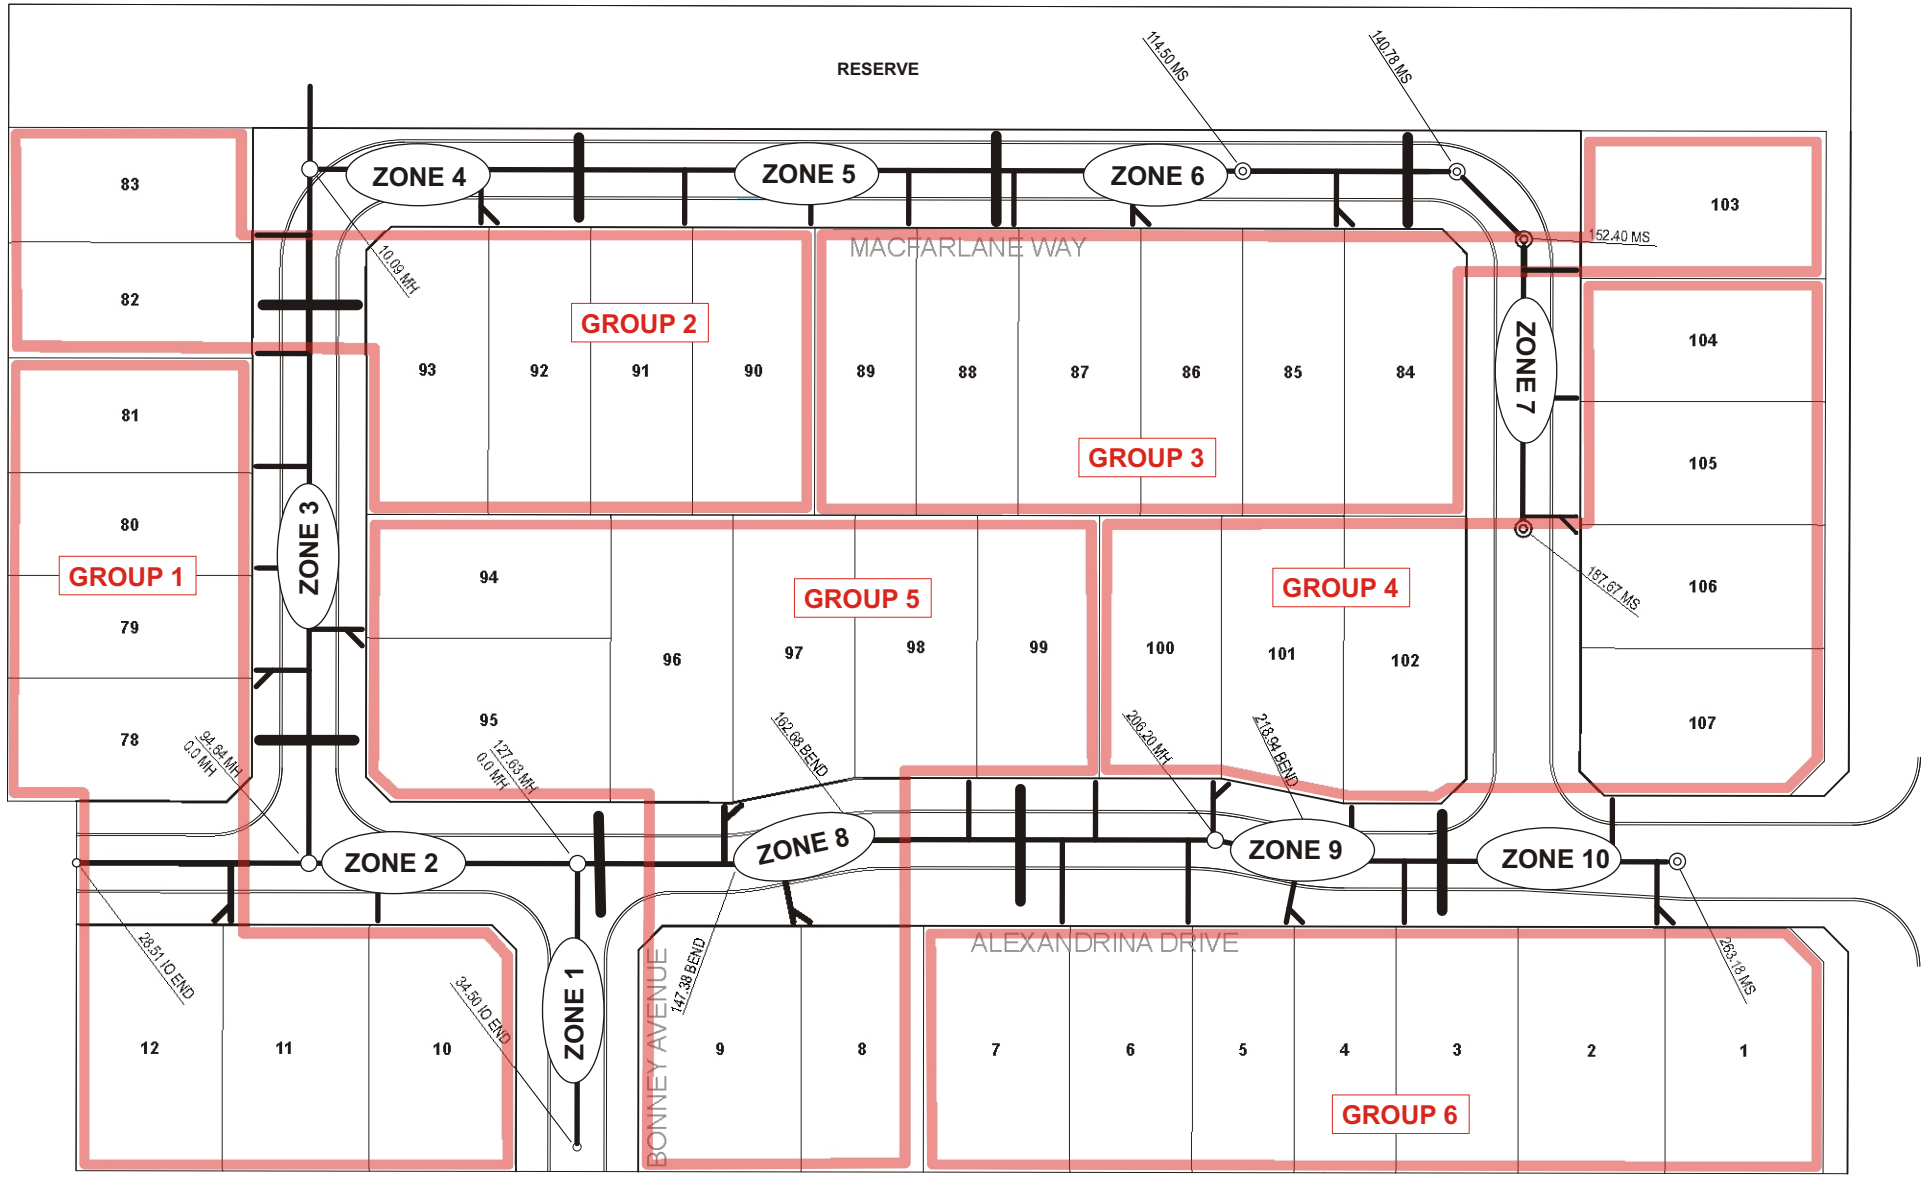

Company name	Drawn	XX	Date	XX/XX/XX	Name Stage Suburb
	Checked	XX	Date	XX/XX/XX	
	Revision	X	Date	XX/XX/XX	
	Scale			A4	Project No. XXXXXXXX
SEWER MAIN TRENCH & CONNECTIONS					

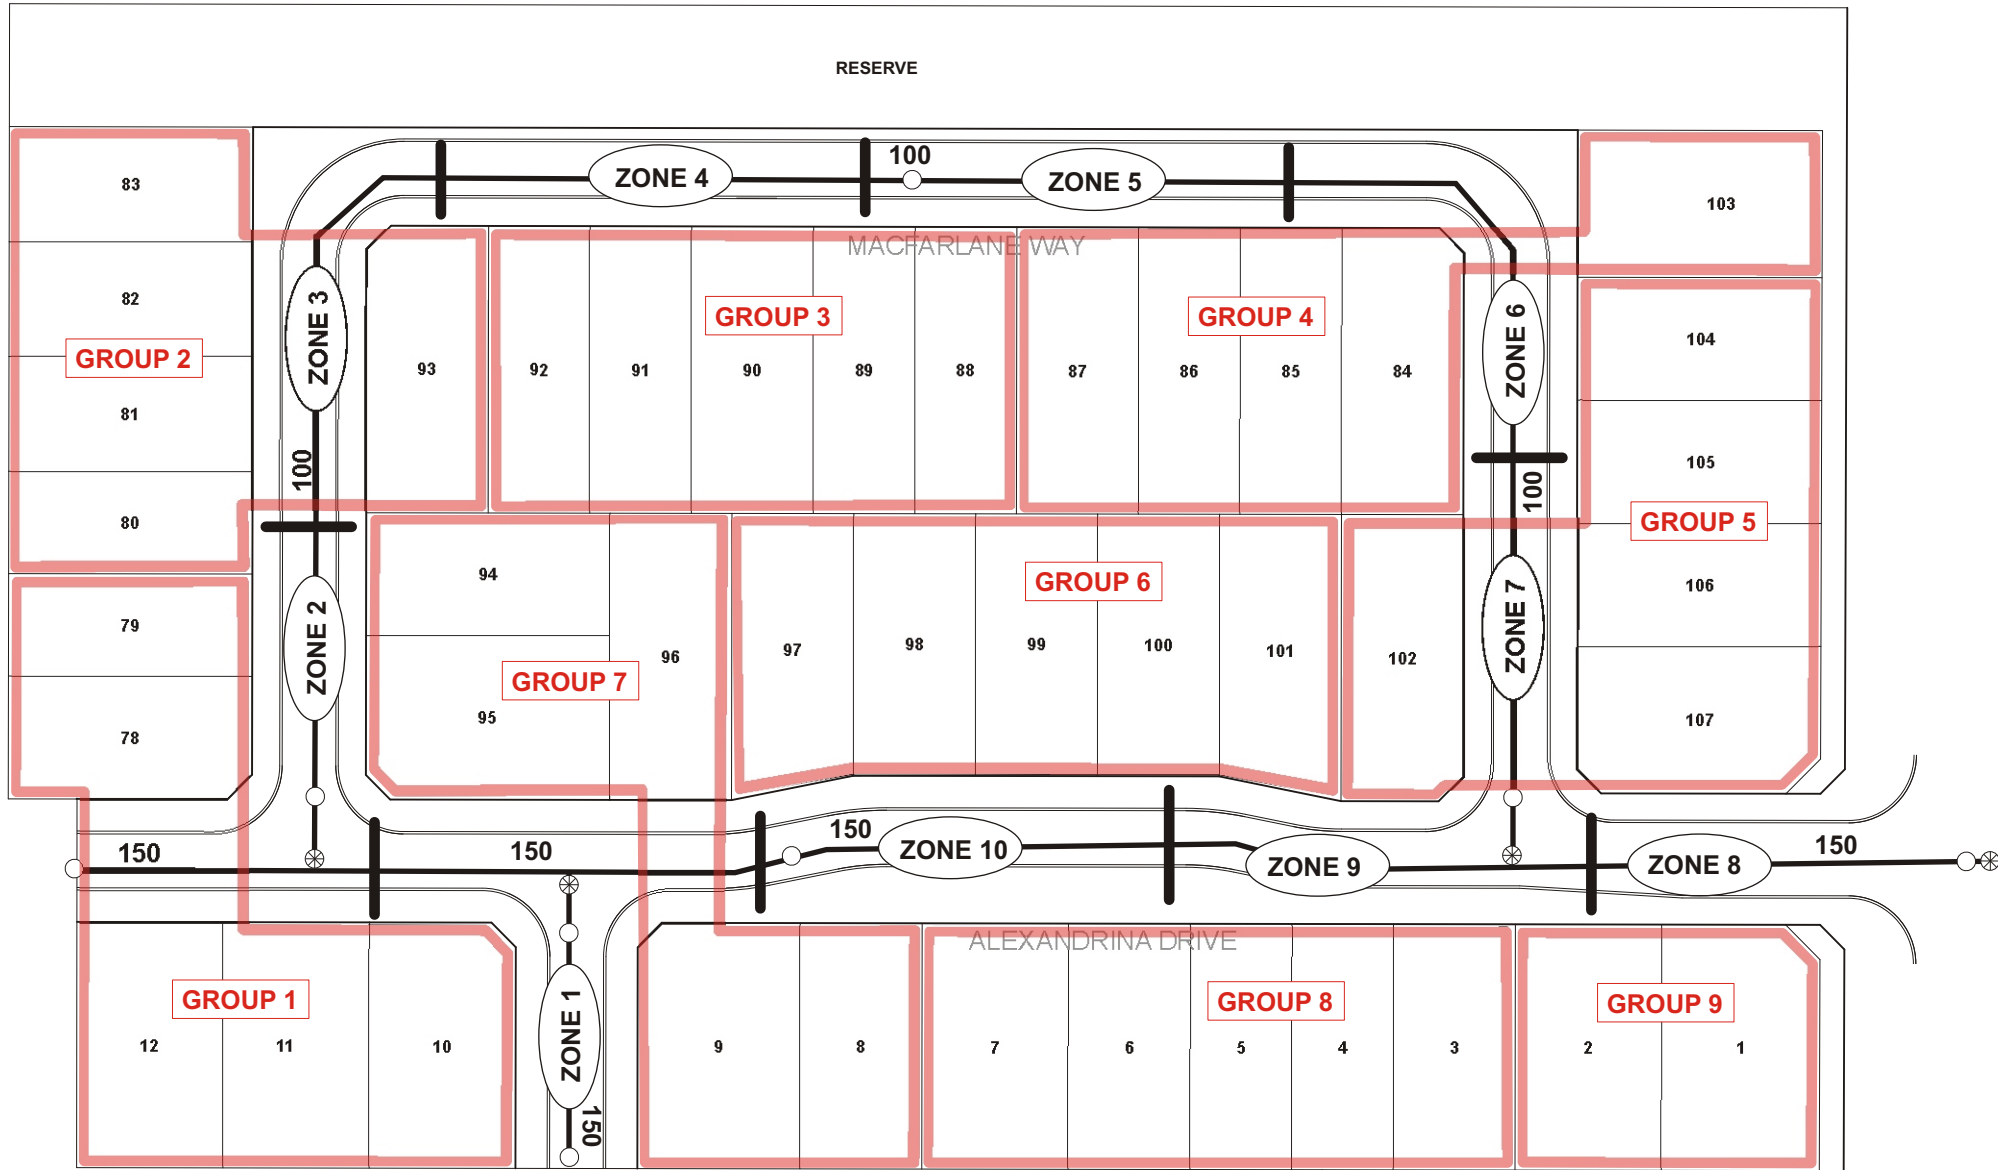

Company name	Drawn	XX	Date	XX/XX/XX	Name Stage Suburb	
	Checked	XX	Date	XX/XX/XX		
	Revision	X	Date	XX/XX/XX		
	Scale		A4	Project No.	XXXXXXXX	DRG. No.
WATERMAIN & WATER SERVICES						