

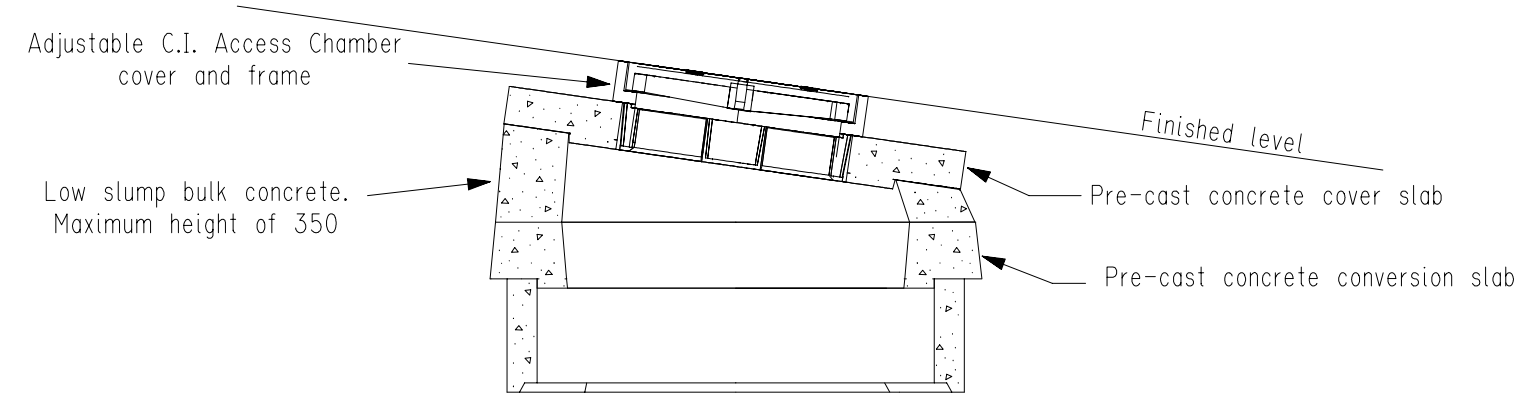


94-0167-15

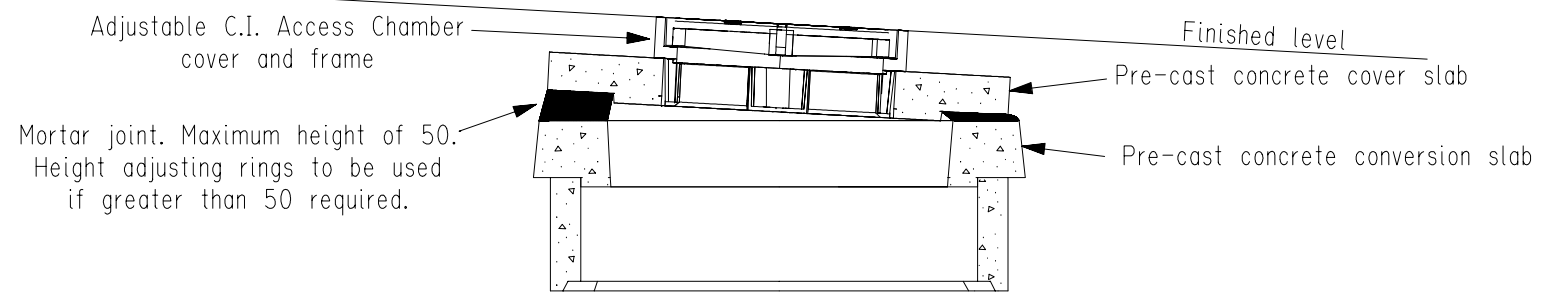

ISSUED 6 Jan 97

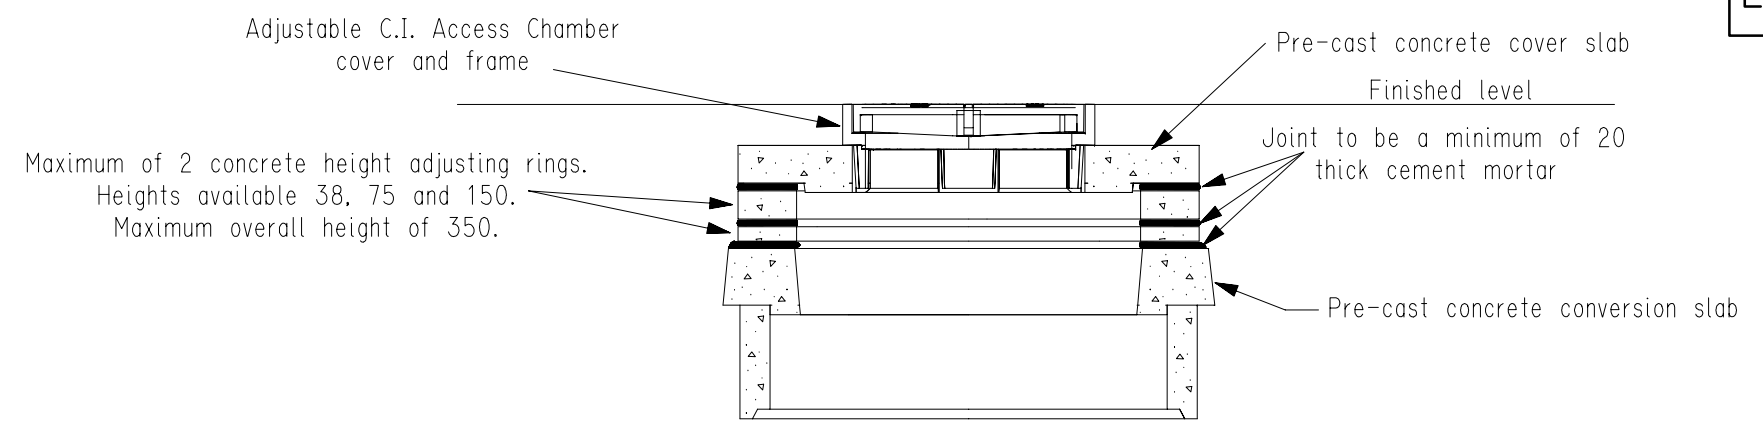

Note:
C.I. Cover and Frame to be a matching set with pre-cast concrete cover slab

Only "AUTHORISED" items shall be used in the Sewer System.

DB 94-0167 Plot HeightAdj

Chg	Amendment - 9-1-97	Des	JIS	R.M.Jones Executive Manager 6 / 1 / 97 ENGINEERING GROUP
Drn		Drn	C.S.	
Ckd		Exm		
Unit Ldr.		Unit Ldr.		

SOUTH AUSTRALIAN WATER CORPORATION



SEWER CONSTRUCTION MANUAL PAGE L15
HEIGHT AND CROSSFALL ADJUSTMENT
DETAILS FOR ACCESS CHAMBER COVER SLABS

Not to Scale

© This drawing is the property of the South Australian Water Corporation and shall not be copied without permission.

94-0167-15